




BASEMENT FLOOR

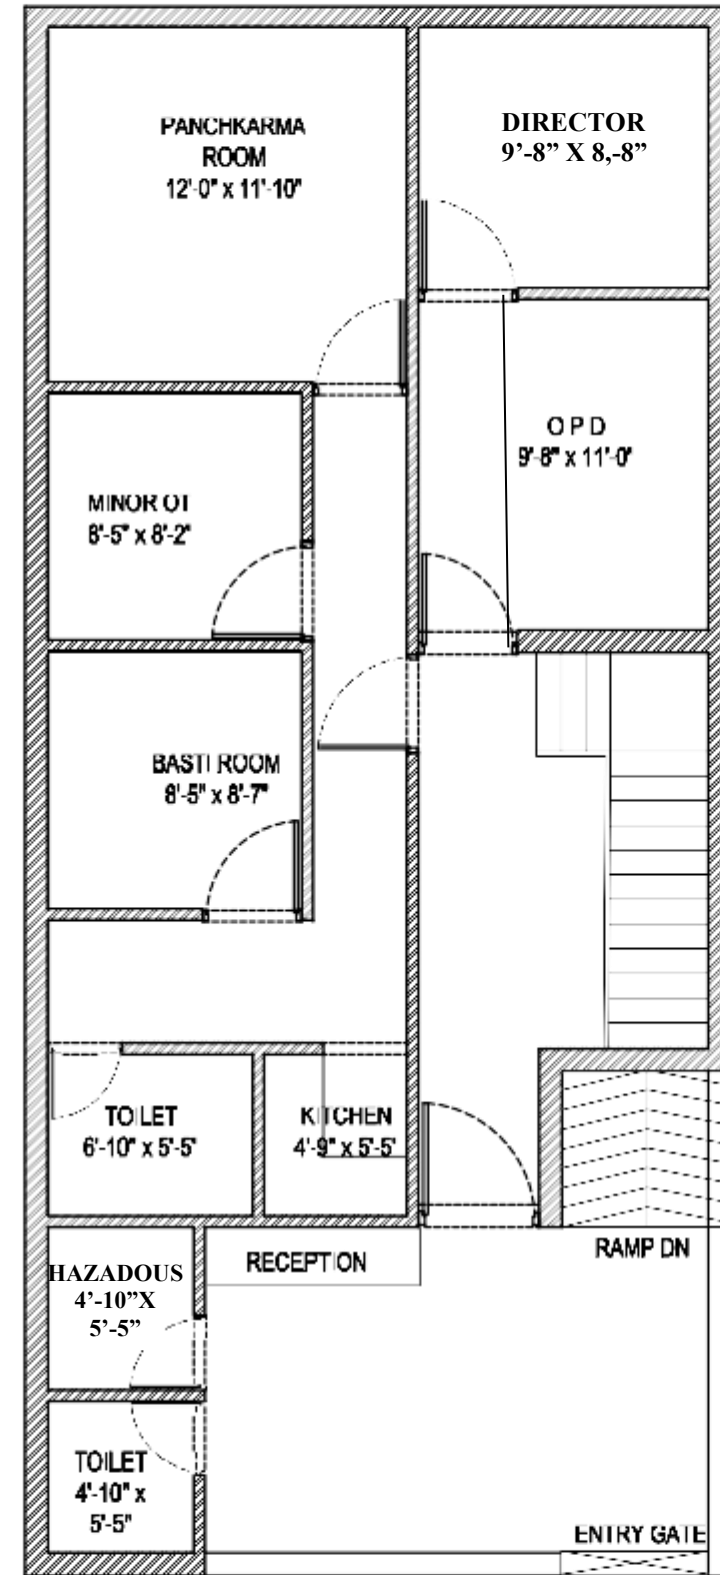

GROUND FLOOR

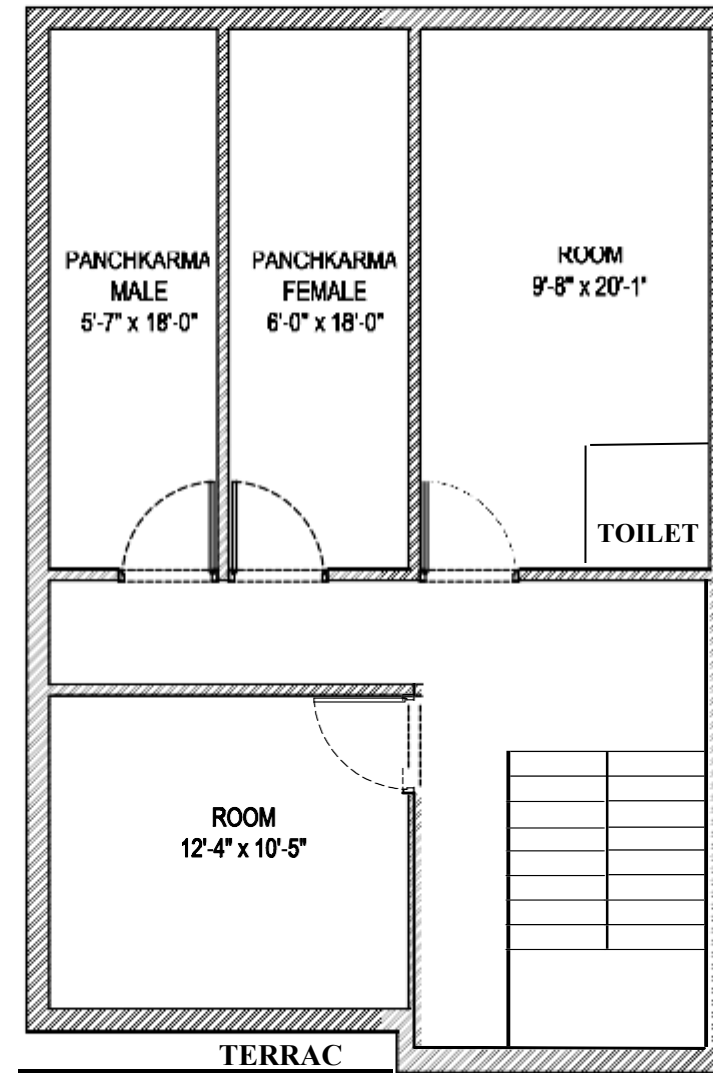

FIRST FLOOR

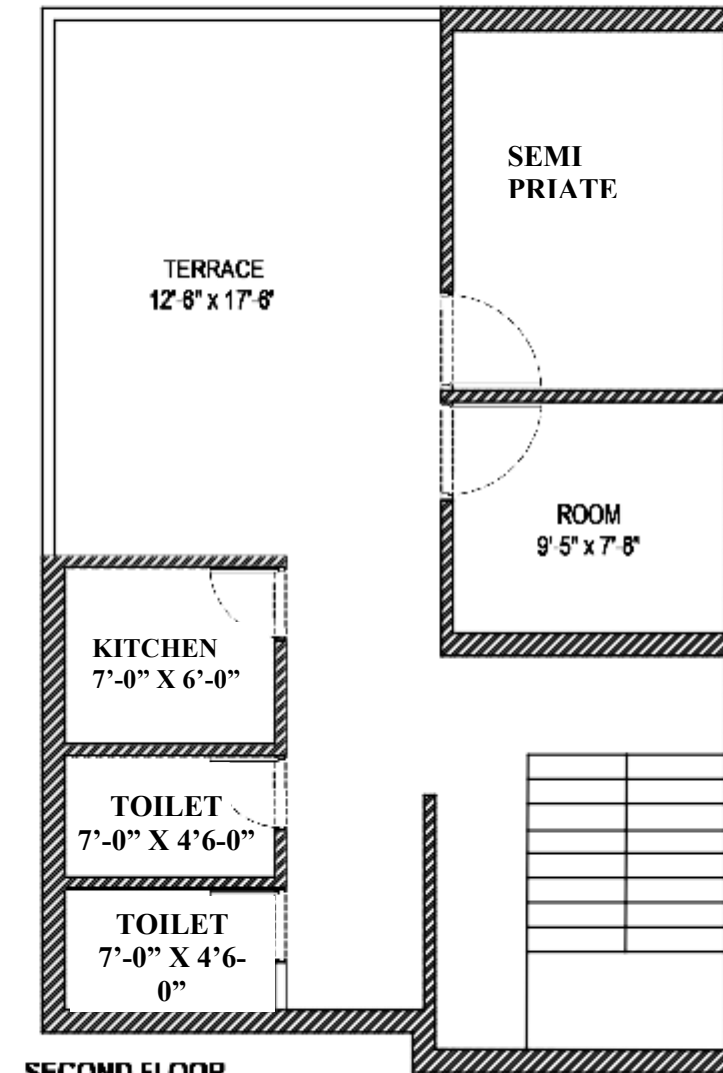

SECOND FLOOR

DRAWINGS OF EXISTING BUILDING DRAWINGS OF SANDHYANSHI HOSPITAL

CLIENT :
Dr. VIKAS GUPTA

architects

DSC architects



ARCHITECTURE INTERIORS PLANNING VASTU ANALYSIS

Near Govt. High School,
Sidhbari, Dharamshala
Himachal Pradesh -176057
Tel: +91 98052 66282



sheet title

FLOOR PLANS

scale : 1:100	project no :
date : 10.01.2020	drawing no :
drawn by : Nikhil	A/ SD /0'
checked by : KUNAL	

Approved by:-