

RISING VENTURES ENTERPRISES



Regd Off. : 1/1553, Ground Floor, Podhe Wali Gali,
Mansarovar Park, Shahdara, Delhi-110032
E-mail : risingventuresenterprises2017@gmail.com
: secretrialvishal@gmail.com

VISHAL DAMAN: 9990553900
RIYA VARDHAN: 9990551507

GST No. 07CRVPK8271M1ZR

RV/2020_21/FS/45

Dated-28th October, 2020

M/S. SANDHYASHI HOSPITAL
B-48,49 Sector-05, Bawana Industrial Area,
Bawana, Delhi-110039

FIRE SAFETY CERTIFICATE

This is certified that **M/S. Sandhyashi Hospital (A Unit of Sandhya Healthcare) B-48,49 Sector-05, Bawana Industrial Area, Bawana, Delhi-110039** comprised of B-48 Ground floor, first floor, second floor and B-49 ground floor owned by **M/S. Sandhyashi Hospital (A Unit of Sandhya Healthcare) B-48,49 Sector-05, Bawana Industrial Area, Bawana, Delhi-110039** has made satisfactory fire safety arrangements as per requirements, However ? We have no objection from fire point of view, with the conditions of fire safety measure trained staff and fire fighting systems (Fire Alarm and Fire Extinguishers) during inspection shall always be available in good working conditions.

During inspection any lapse regarding the non functioning of fire fighting system will be sole responsibility of the owner/management. The validity of fire safety certificate is one year i.e. 28th October, 2020 to 27th October, 2021 after the completion of validation period you have to get renewed the Fire safety Certificate.

For Rising Ventures Enterprises

For Rising Ventures Enterprises

Authorized Signatory

Prop

Deals In :

All Type of ISI Marked Fire Extinguishers, Fire Hydrant Systems, Fire Smoke Detectors, Heat Detectors, Fire Sprinkler Systems, Fire Protection with Annual Maintenance contract, Repair and Maintenance of fire systems, Road safety, General safety, Life safety and

All type of Safety Items like Safety Helmets, Gloves, Shoes etc.

GSTIN No. 07AQOPR4202P1ZA
PAN No. AQOPR4202P

FIRE SHAPE INDUSTRIES

Shop No. 38, Chara Mandi, Zakhira, New Delhi - 110015

Mobile: 9540010874, 8700629439

Email: fireshapeindustries@gmail.com

FIRE PROTECTION & SAFETY ENGINEERS

Mfg. & Suppliers of:

Fire Fighting Equipments, General Order Suppliers & Govt. Contractors

Ref. No.....

03/02/2020
Dated

Outdoor Diary 4/9/16

TO WHOMSOEVER IT MAY CONCERN

This is to certify that the New Supply of Fire Extinguishers, installed at. M/S SANDHYASHI HOSPITAL, B - 48, SECTOR - 5, BAWANA INDUSTRIAL AREA, DELHI - 110039. Is in being thoroughly checked and will work in case of any fire emergency, (For Validity of these cylinder, Ensure Safety Seal should be intact) We have installed these Fire Cylinders are proper places as per our best of knowledge. Warranty of Fire Cylinders are for 02 Years, detail is as under:-

SL. No	Make/ Brand	Type/ Capacity	NOS.	VALIDITY
1.	SUPPLY OF NEW ABC TYPE FIRE EXTINGUISHERS. "SAVE MAX" Brand (MAP 90%)	2 KGS.	02	03/02/2020 TO 02/02/2022
2.	SUPPLY OF NEW ABC TYPE FIRE EXTINGUISHERS. "SAVE MAX" Brand (MAP 90%)	06 KGS.	06	03/02/2020 TO 02/02/2022
3.	SUPPLY OF CLEAN AGENT GAS TYPE FIRE EXTINGUISHERS. "SAVE MAX" Brand (HCF 123)	02 KGS.	01	03/02/2020 TO 02/02/2022



Scanned with
CamScanner



भारतीय मानक ब्यूरो
BUREAU OF INDIAN STANDARDS
हरियाणा शाखा कार्यालय
Haryana Branch Office

Address: Plot No 4-A, Madhya Marg
Sector 27-B, Chandigarh-160019
Phones: 0172-2650290
Fax: 0172-2659065
E-Mail: mdch1@bis.org.in
web: http://www.bis.org.in

लाइसेंस संख्या सी एम/एल-2730754
ATTACHMENT TO LICENCE NO. CML-2730754

सी एम/एल संख्या CML/NO	लाइसेंसधारी का पता सहित नाम NAME OF THE LICENSEE WITH THE ADDRESS	उत्पाद का नाम NAME OF THE PRODUCT	भा मा संख्या IS NO.
2730754	M/s. A B Fire Safety Systems 175, Sector 53, Phase- V, HSIIDC, Industrial Estate Kundli Sonipat, Distt: Sonipat, Haryana	Portable Fire Extinguishers- Performance and Construction	15683 :2018

पुष्ठांकन संख्या 5 दिनांक.
ENDORSEMENT NO.5 DATED 22-11-19

लाइसेंस 07-10-2019 तक वैध था,
Whereas, the licence was valid upto 07-10-2019,

अब, नवीनीकरण के परिणामस्वरूप पुष्ठांकन संख्या 4, में दिये गये अनुज्ञप्ति की वैधता को
आठ अक्टूबर दो हजार उन्नीस से सात अक्टूबर दो हजार बीस तक बढ़ा दिया गया है।

Now, consequent upon renewal, the validity of the endorsement No .4 has been extended from
Eightleth October Two Thousand Nineteen and to Seventleth October Two Thousand and Tw

लाइसेंस की अन्य निबन्धन व शर्तें यथावत है।
Other terms and conditions of Licence remain the same.

अभिहित प्राधिकारी के हस्ताक्षर
पी. के. गुप्ता
वैज्ञानिक-सी



Scanned with
CamScanner

A.B. Fire Safety Systems

An ISO 9001:2008 Company

IS: 15683 : 2006



2132

CM/L NO: 2730754



Test & Warranty Certificate

Buyer's Name & Address

M/s. Fire Safe Industries
Forwarded to M/s. SANDHYASHI HOSPITAL

Item : ☒ FIRE EXTINGUISHER ☐ Other.....

Type : ☒ ABC Dry Powder ☐ BC Dry Powder ☐ AFFF ☐ Water CO₂ ☐ Carbon Dioxide

Capacity : 6 kg / 2 kg Quantity : 6 Pcs / 3 Pcs

Serial No(s) : 68
28

Performance tested as per B.I.S. Specification : 15683

Hydro Tested to : ☒ 35 kgf/cm² ☐ 250 kgf/cm² ☐

Note: In order to protect your right, please keep the original purchase receipt for the proof of buying A B Fire Safety Systems's dealers. No warranty can be offered without the original purchase receipt.

We warrants its enclosed to be free from defects in materials and workmanship under normal use and service for a period of five years from date of purchase. We makes no other express warranty for this product. No agent, representative, dealer, or employee of the Company has the authority to increase or alter the obligation or limitation of this Warranty. The Company's obligation of this Warranty to repair, shall be limited at our works only, for five years Commencing from the date of purchase if found defective in material or workmanship, under normal use and service.

During te initial one-year period commencing with the date of purchase, such repair or replacement shall be made without charge. During the latter four years of Warranty period, such repair or replacement shall be made at a charge to the Customer not to exceed the manufacturer's cost.

The Company shall not be obligated to repair to replace units, which are found to be in need of repair because of damage, unreasonable use, modifications, or alterations occurring after the date of purchase. The duration of any implied Warranty including that of merchantability or fitness for any particular purchase, shall be limited to the period of five years commencing with the date of purchase. In no case shall the Company be liable for any consequential or incidental damages for breach of this or any other Warranty expressed or implied whatsoever, even if the loss of damage is caused by the Company's negligence or fault.

for A.B. Fire Safety Systems



Scanned with
CamScanner

Q.C.I / Authorized Signatory

GBIX2.EX26982
Dry Chemicals for Fire Extinguishers - Component

[Page Bottom](#)

Dry Chemicals for Fire Extinguishers - Component

[See General Information for Dry Chemicals for Fire Extinguishers - Component](#)

FIRE SAFETY DEVICES PVT LTD

Plot No 307

EX26982

Sec-59

Part II

Faridabad, HR 121004 INDIA

Type ABC FIRECHEM ABC 909, MONOAMMONIUM PHOSPHATE BASED DRY POWDER.

Type BC FIRECHEM PK 801, POTASSIUM BICARBONATE BASED DRY POWDER.

Type BC FIRECHEM BC 909 BRAND DRY CHEMICAL SODIUM BICARBONATE BASED EXTINGUISHING AGENT.

Marking: Company name and type designation.

Last Updated on 2016-07-28

[Questions?](#)

[Print this page](#)

[Terms of Use](#)

[Page Top](#)

© 2016

The appearance of a company's name or product in this database does not in itself assure that products so identified have been manufactured under UL's Follow-Up Service. Only those products bearing the UL Mark should be considered to be Certified and covered under UL's Follow-Up Service. Always look for the Mark on the product.

UL permits the reproduction of the material contained in the Online Certification Directory subject to the following conditions: 1. The Guide Information, Assemblies, Constructions, Designs, Systems, and/or Certifications (files) must be presented in their entirety and in a non-misleading manner, without any manipulation of the data (or drawings). 2. The statement "Reprinted from the Online Certifications Directory with permission from UL" must appear adjacent to the extracted material. In addition, the reprinted material must include a copyright notice in the following format: "© 2016 UL LLC".



Scanned with
CamScanner

TAX INVOICE

FIRE SHAPE INDUSTRIES

Shop No. 38, Ground Floor, Chara Mandi,
Zakhira, New Delhi - 110015
Mob. +919540010874, +918700629439
E-mail: fireshapeindustries@gmail.com

GSTIN : 07AQOPR4202P1ZA
PAN No. : AQOPR4202P

Invoice No.
GST/387/19-20

ORIGINAL

Date
03 February 2020

P.O. No.

P.O. Date

Challan No.

Challan Date

Buyer Details

M/S SANDHY ASHI HOSPITAL

B- 48, Sector - 5,

Bawana Industrial Area,
New Delhi - 110039

GSTIN : 07AJNPG3889M2ZE

Dispatch Through

By Hand

Delivery Address.

M/S SANDHY ASHI HOSPITAL

B- 48, Sector - 5,

Bawana Industrial Area,

GSTIN : 07AJNPG3889M2ZE

S.No.	Description of Goods	HSN Code	Quantity	Rate	Per	Amount
NEW SUPPLY OF FIRE EXTINGUISHERS						
1	ABC TYPE POWDER BASED FIRE EXTINGUISHERS. (MAP 90%) CAPACITY 2 KGS.	8424	2	1550.00	NOS.	3100.00
2	ABC TYPE POWDER BASED FIRE EXTINGUISHERS. (MAP 90%) CAPACITY 6 KGS.	8424	6	2850.00	NOS.	17100.00
3	CLEAN AGENT (HFC 123) GAS BASED FIRE EXTINGUISHERS. CAPACITY 2 KGS.	8424	1	4800	NOS.	4800.00
Total						25000.00
Total Taxable Value						25000.00
SGST @ 9%						2250.00
CGST @ 9%						2250.00
IGST @ %						0.00
Freight / Other Charges						0.00
Round off						0.00
Grand Total						29500.00

Amount Chargeable (in words)

Rupees:- Twenty Nine Thousand Five Hundred Only.

Bank Name : ICICI BANK LTD.

Bank A/C No.: 015505018021

M/S FIRE SHAPE INDUSTRIES


Branch IFSC CODE: ICIC0000155

For FIRE SHAPE INDUSTRIES

Declaration

We Declare that this invoice shows the actual price of the goods
described and that all particulars are true and correct.

This is a Computer Generated Invoice

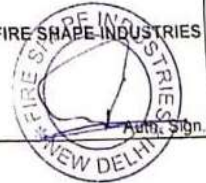

Scanned with
CamScanner

sdm
3/02/2020

DRAWINGS OF EXISTING
BUILDING DRAWINGS OF
SANDHYANSHI HOSPITAL

CLIENT :
DR. VIKAS GUPTA

architects

DSC architects

ARCHITECTURE INTERIORS PLANNING VASTU ANALYSIS

Near Govt. High School,

Sidhohi, Dharamshala,

Himachal Pradesh -176057

Tel: +91 98052 66282

Sheet title

FLOOR PLANS


scale : 1:100 project no :

date : 10.01.2020 drawing no :


drawn by : Nikhil

checked by : KUNAL


Approved by:-

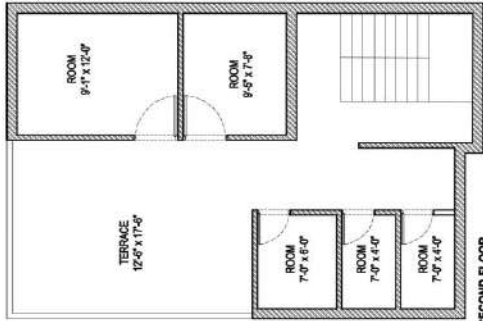


SECOND FLOOR

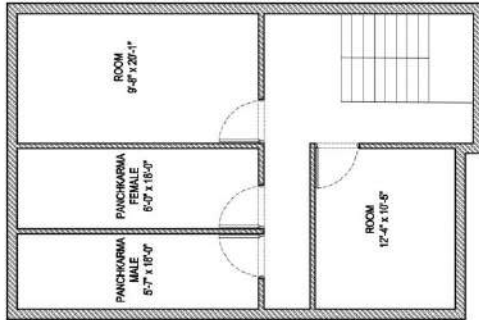

FIRST FLOOR

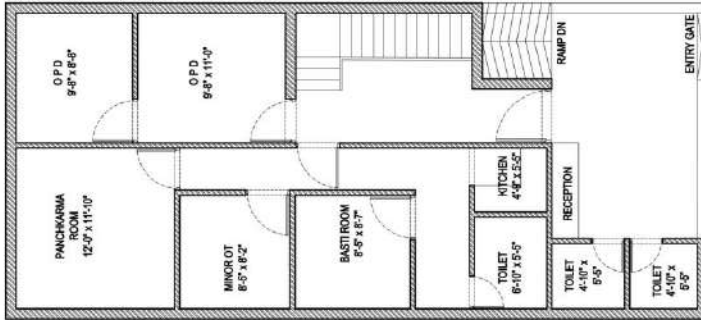

GROUND FLOOR

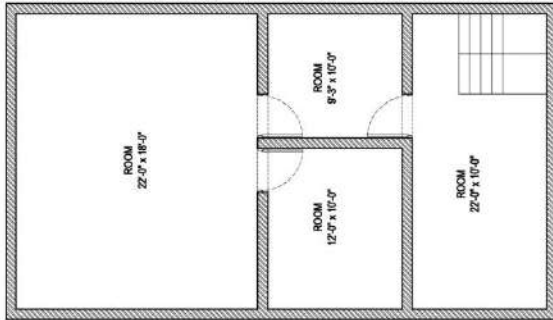



BASEMENT FLOOR

Fire Layout Plan


Sandhyashi Hospital

(B-48,49 Sector-05, Bawana Industrial Area, Delhi-110039)

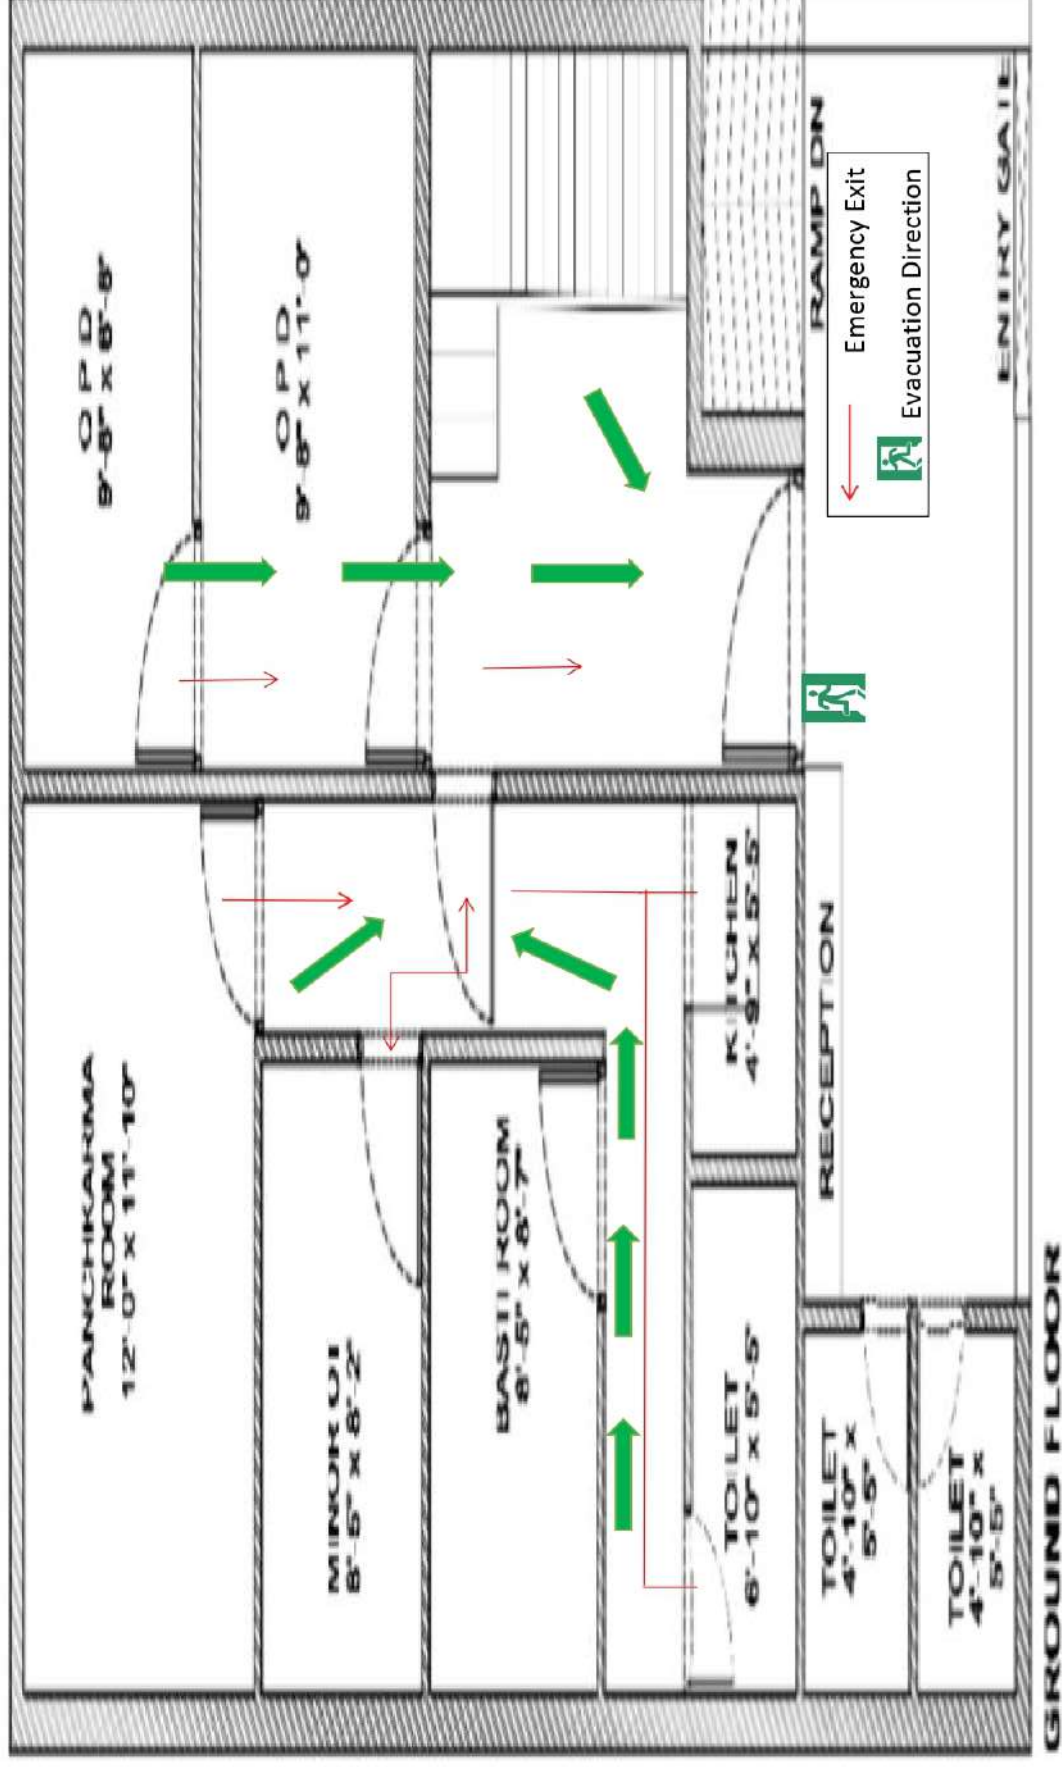

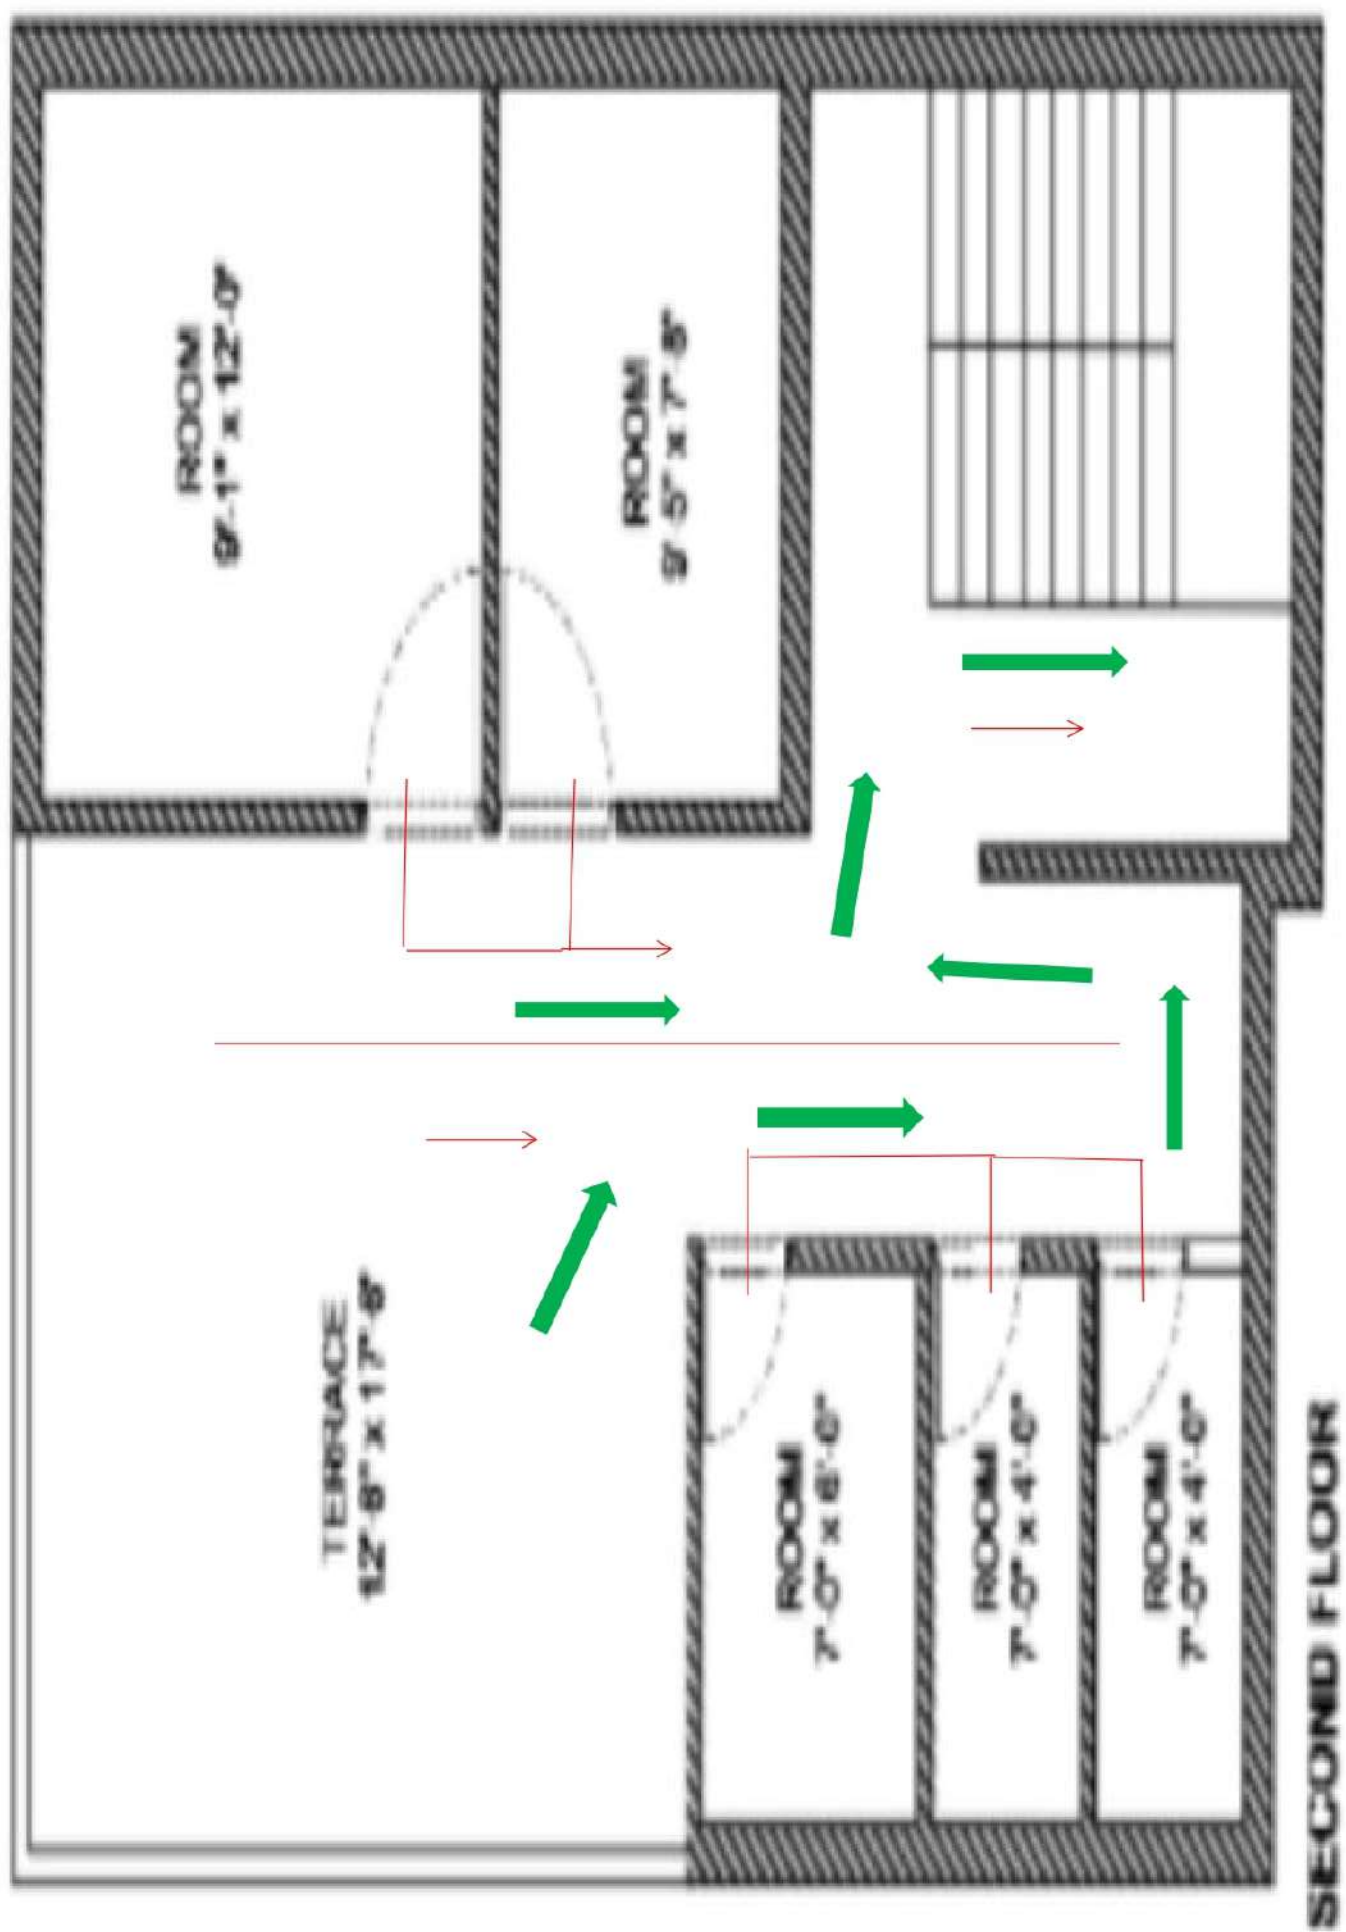

SECOND FLOOR

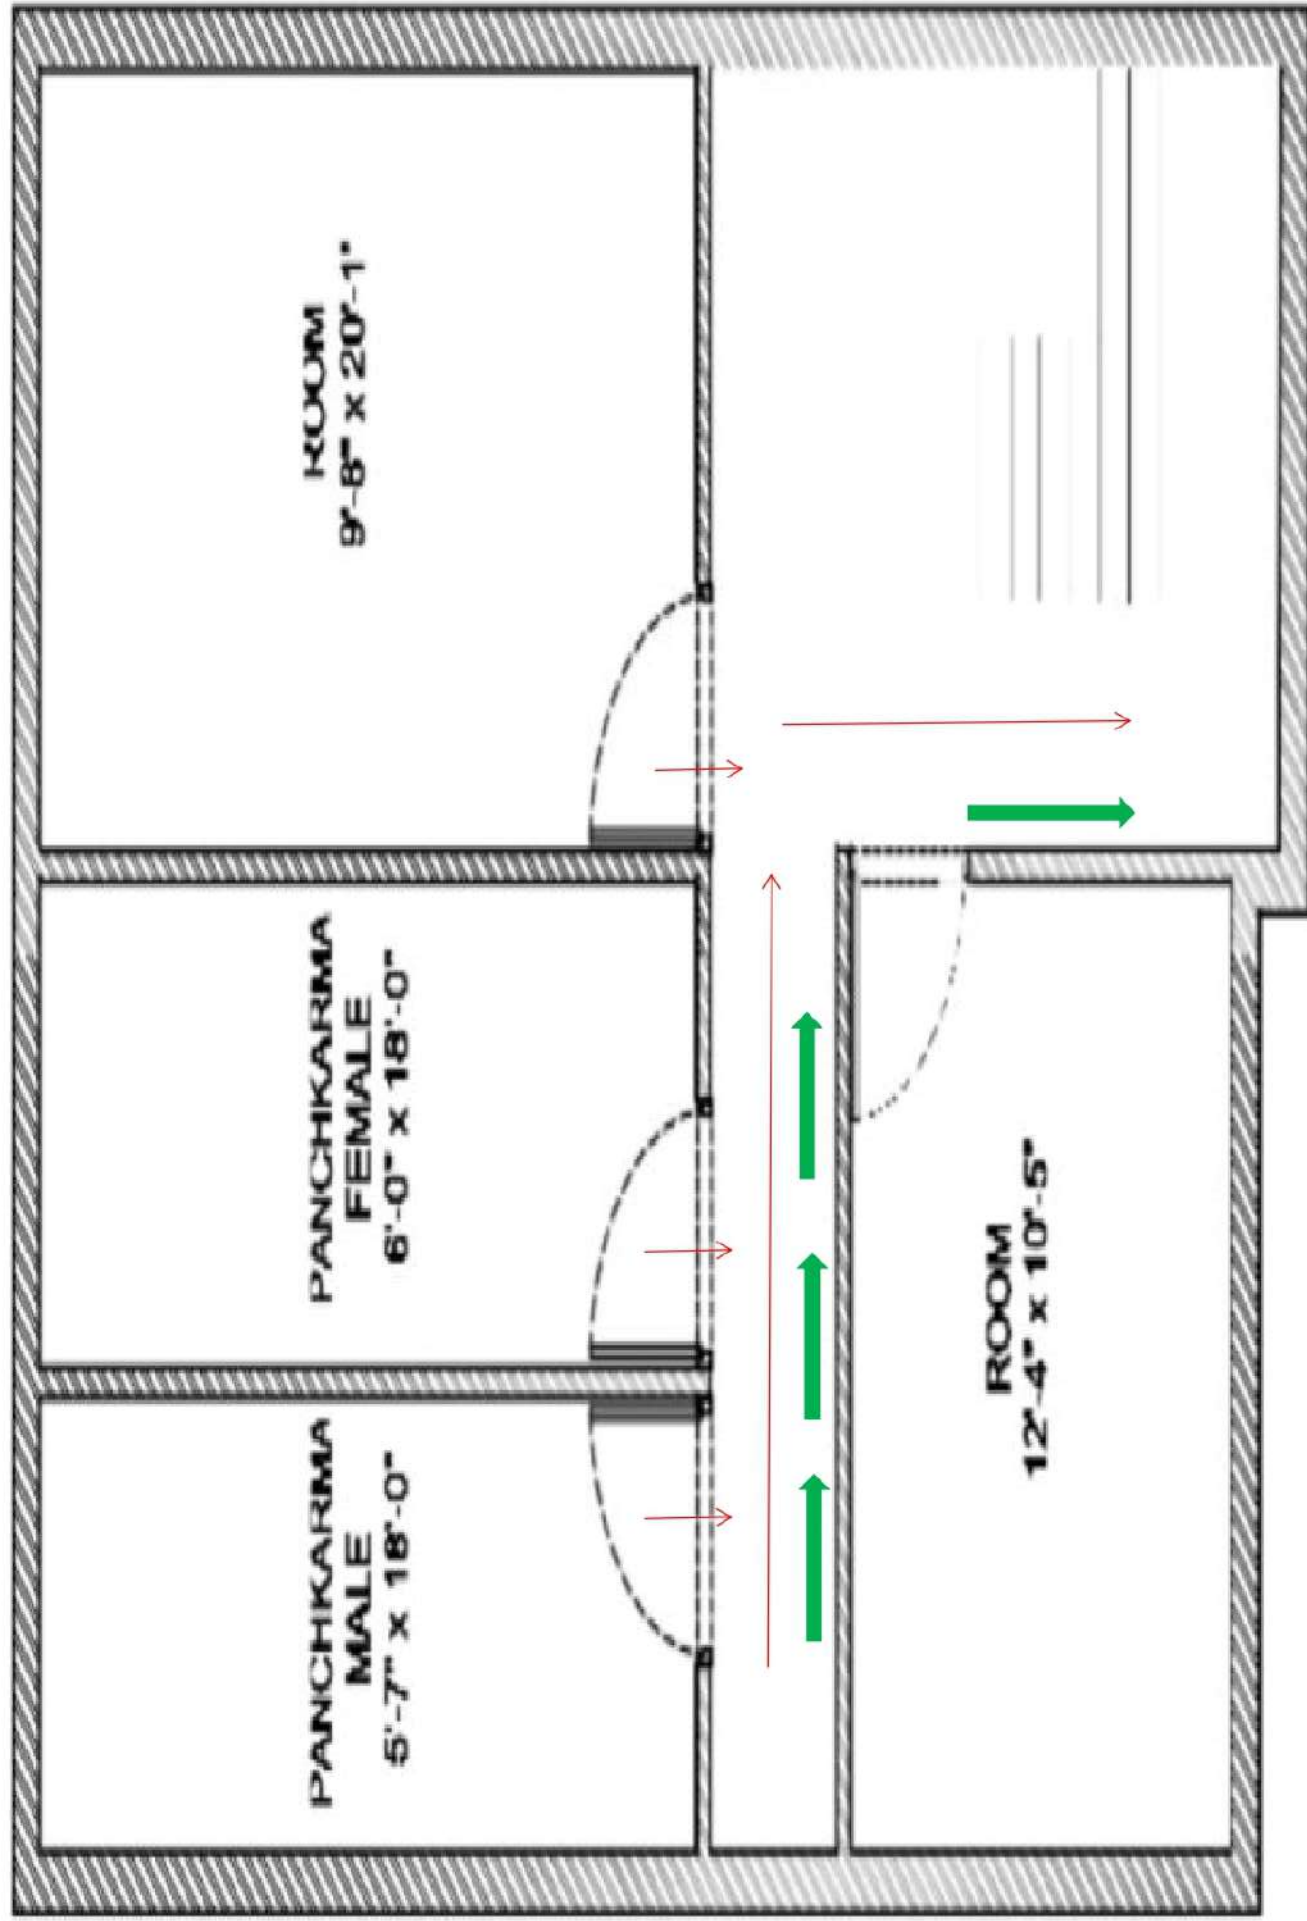

FIRST FLOOR

